



IMPROVEMENTS ADJACENT TO
BRIDGE STREET / NORTHGATE /
BROAD STREET (C5955) AND
ORANGE STREET / BROAD
STREET / COW GREEN (A629) -
SITE PLAN NO. 3



60528270-SHT-30-0000-H-0000-003
100-0000-1-0000-00-1-MS-02282908

 


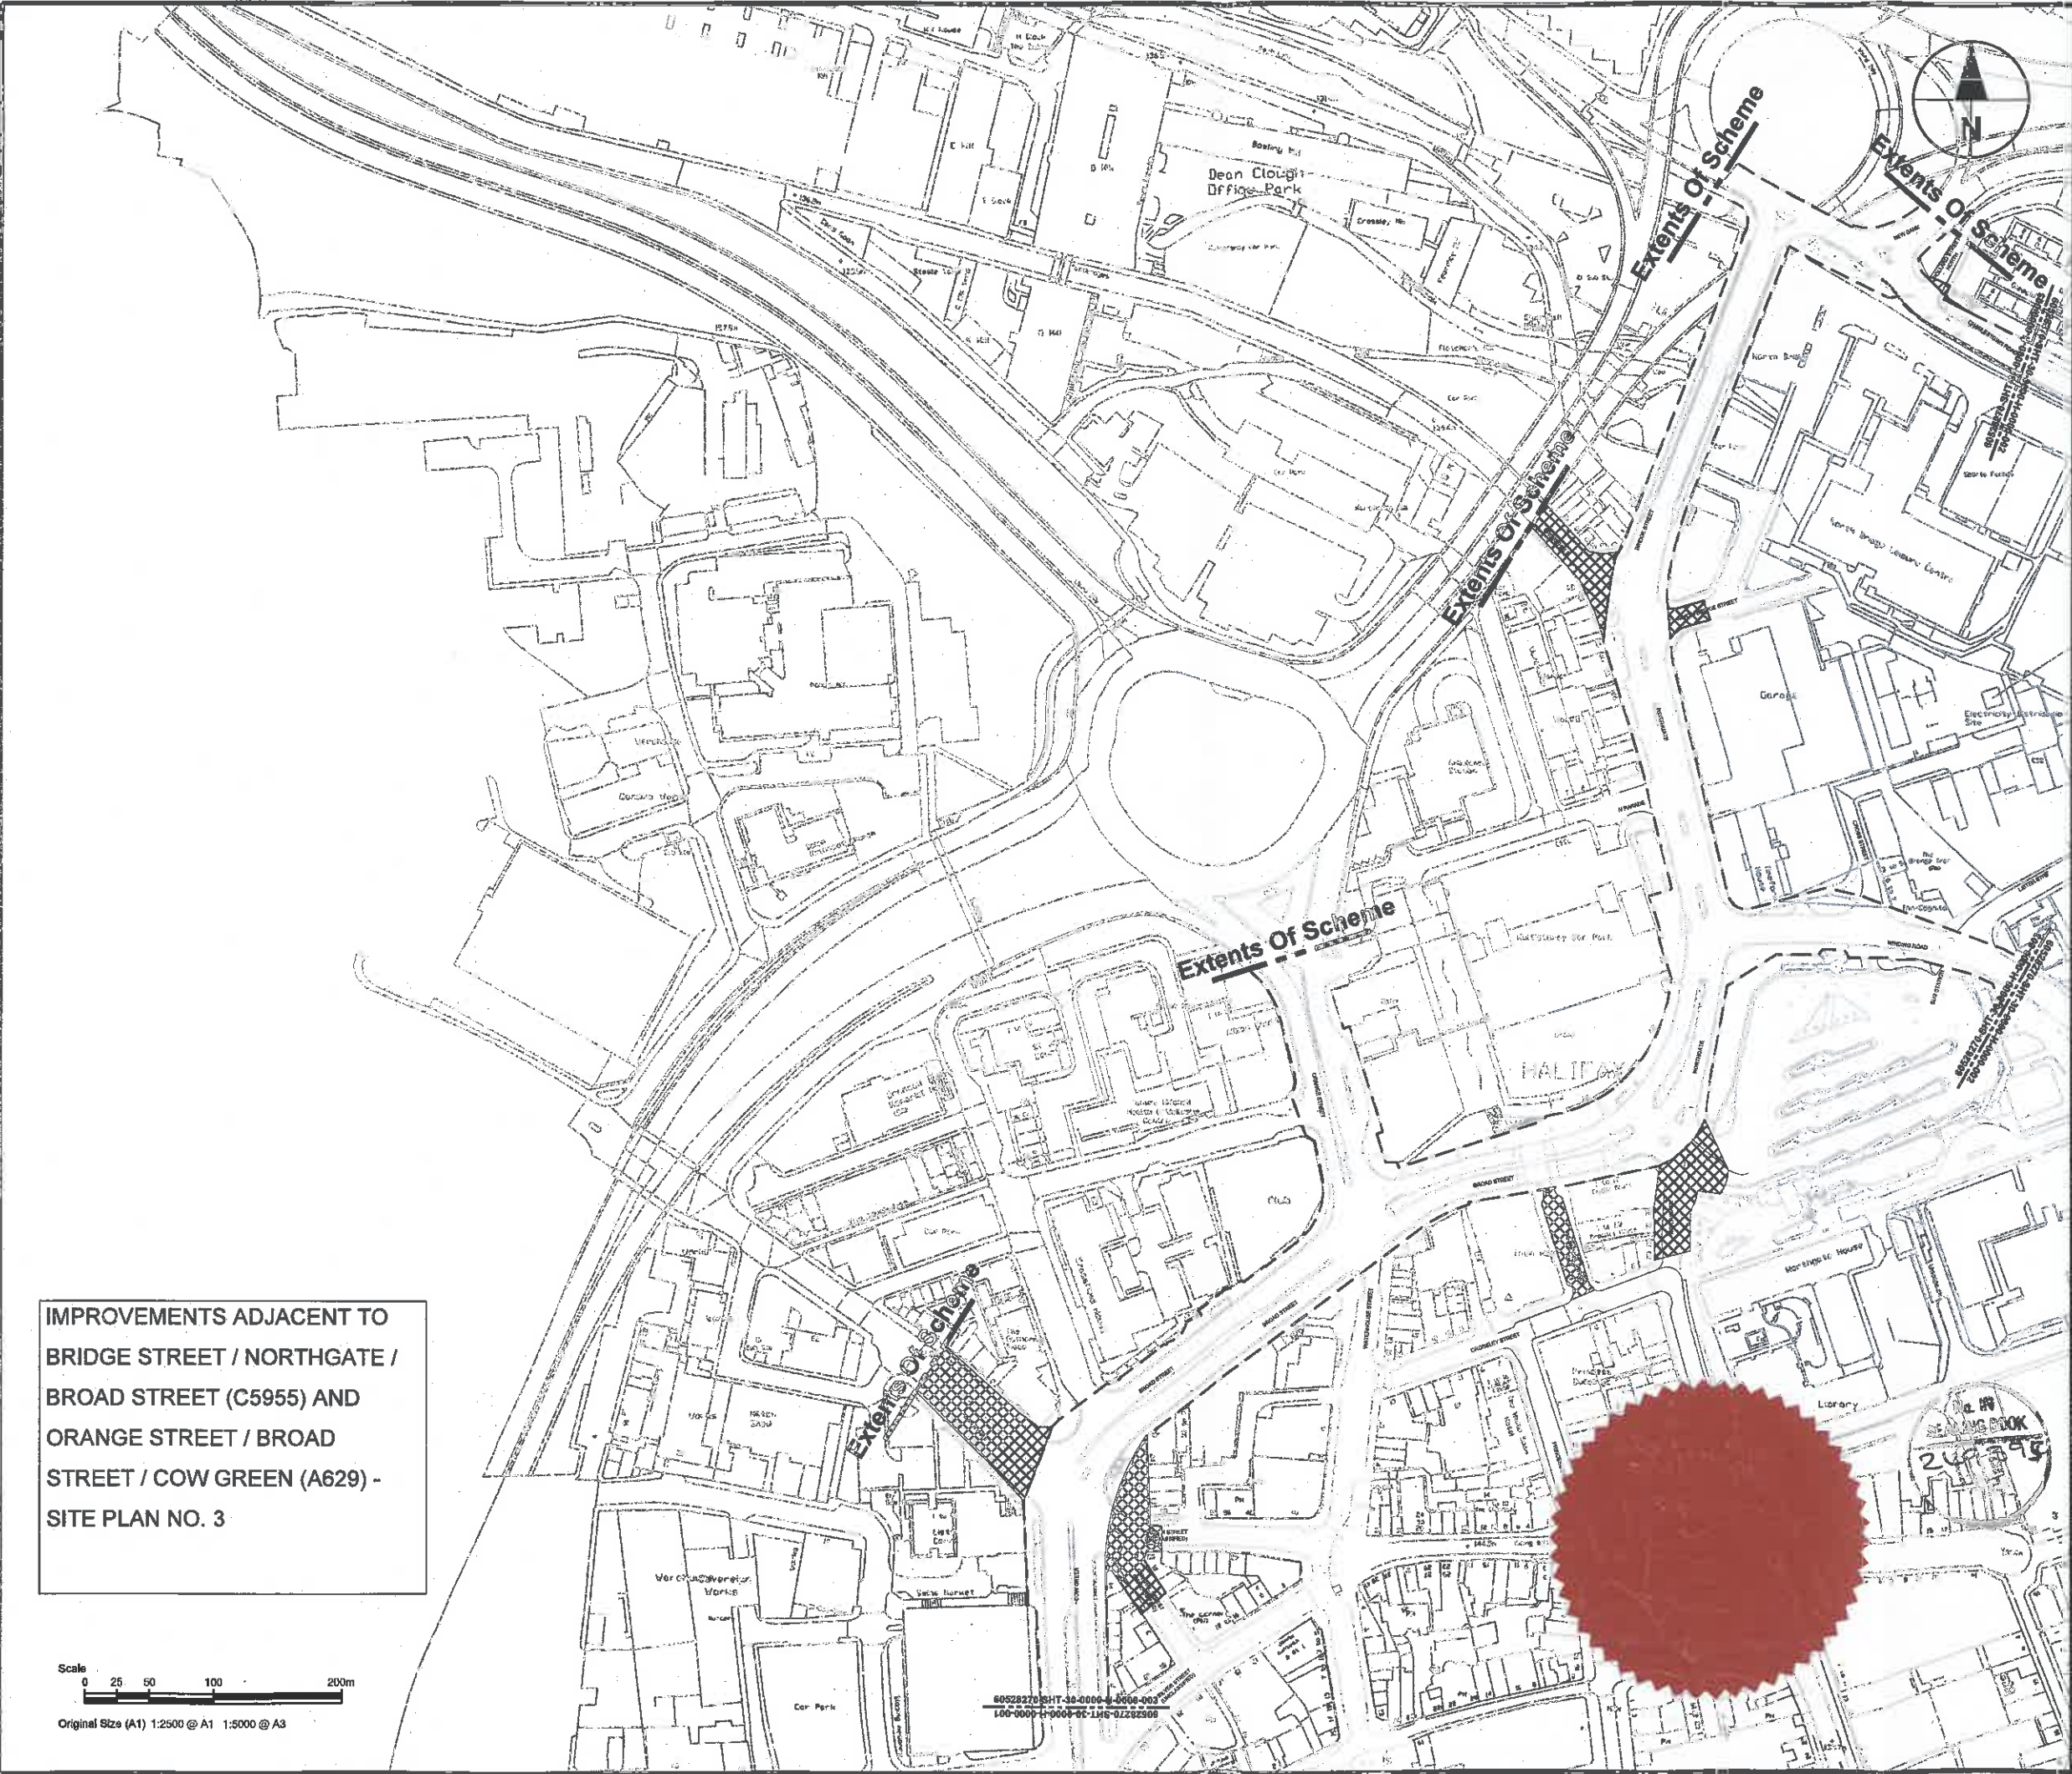






THE BOROUGH COUNCIL
OF CALDERDALE
(HALIFAX TOWN CENTRE)
(HIGHWAYS IMPROVEMENT
(WEST YORKSHIRE PLUS
TRANSPORT FUND, A629
PHASE 2)
(SIDE ROADS) ORDER 2020

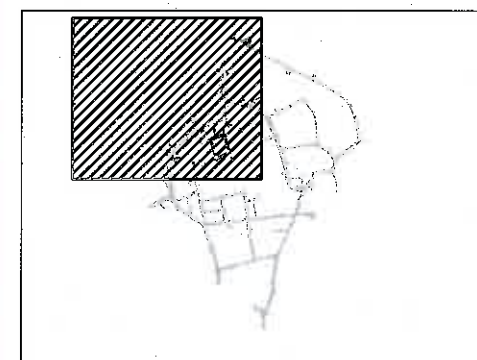THE CORPORATE SEAL OF THE
BOROUGH COUNCIL OF
CALDERDALE WAS HEREUNTO
AFFIXED ON THE DAY OF: December
2020 9th

IN THE PRESENCE OF:
M Kendall
Authorised Signatory

KEY PLAN



- KEY
-  NEW HIGHWAY
 -  HIGHWAY TO BE IMPROVED
 -  NEW PRIVATE MEANS OF ACCESS
 -  PRIVATE MEANS OF ACCESS TO BE STOPPED UP
 -  ROUTE OF CLASSIFIED ROAD
 -  HIGHWAY TO BE STOPPED UP
 -  EXISTING HIGHWAY PROPOSED TO BE ALTERED

SHEET TITLE
KEY PLAN AND SHEET PLAN
03 of 03

SHEET NUMBER
60528270-SHT-30-0000-H-0000-003 A

This drawing has been prepared for the use of AECOM's client. It may not be used, modified, reproduced or relied upon by third parties except as agreed by AECOM or as required by law. AECOM accepts no responsibility and denies any liability whatsoever to any party that uses or relies on this drawing without AECOM's express written consent. Do not scale this document. All measurements must be obtained from the stated dimensions.